


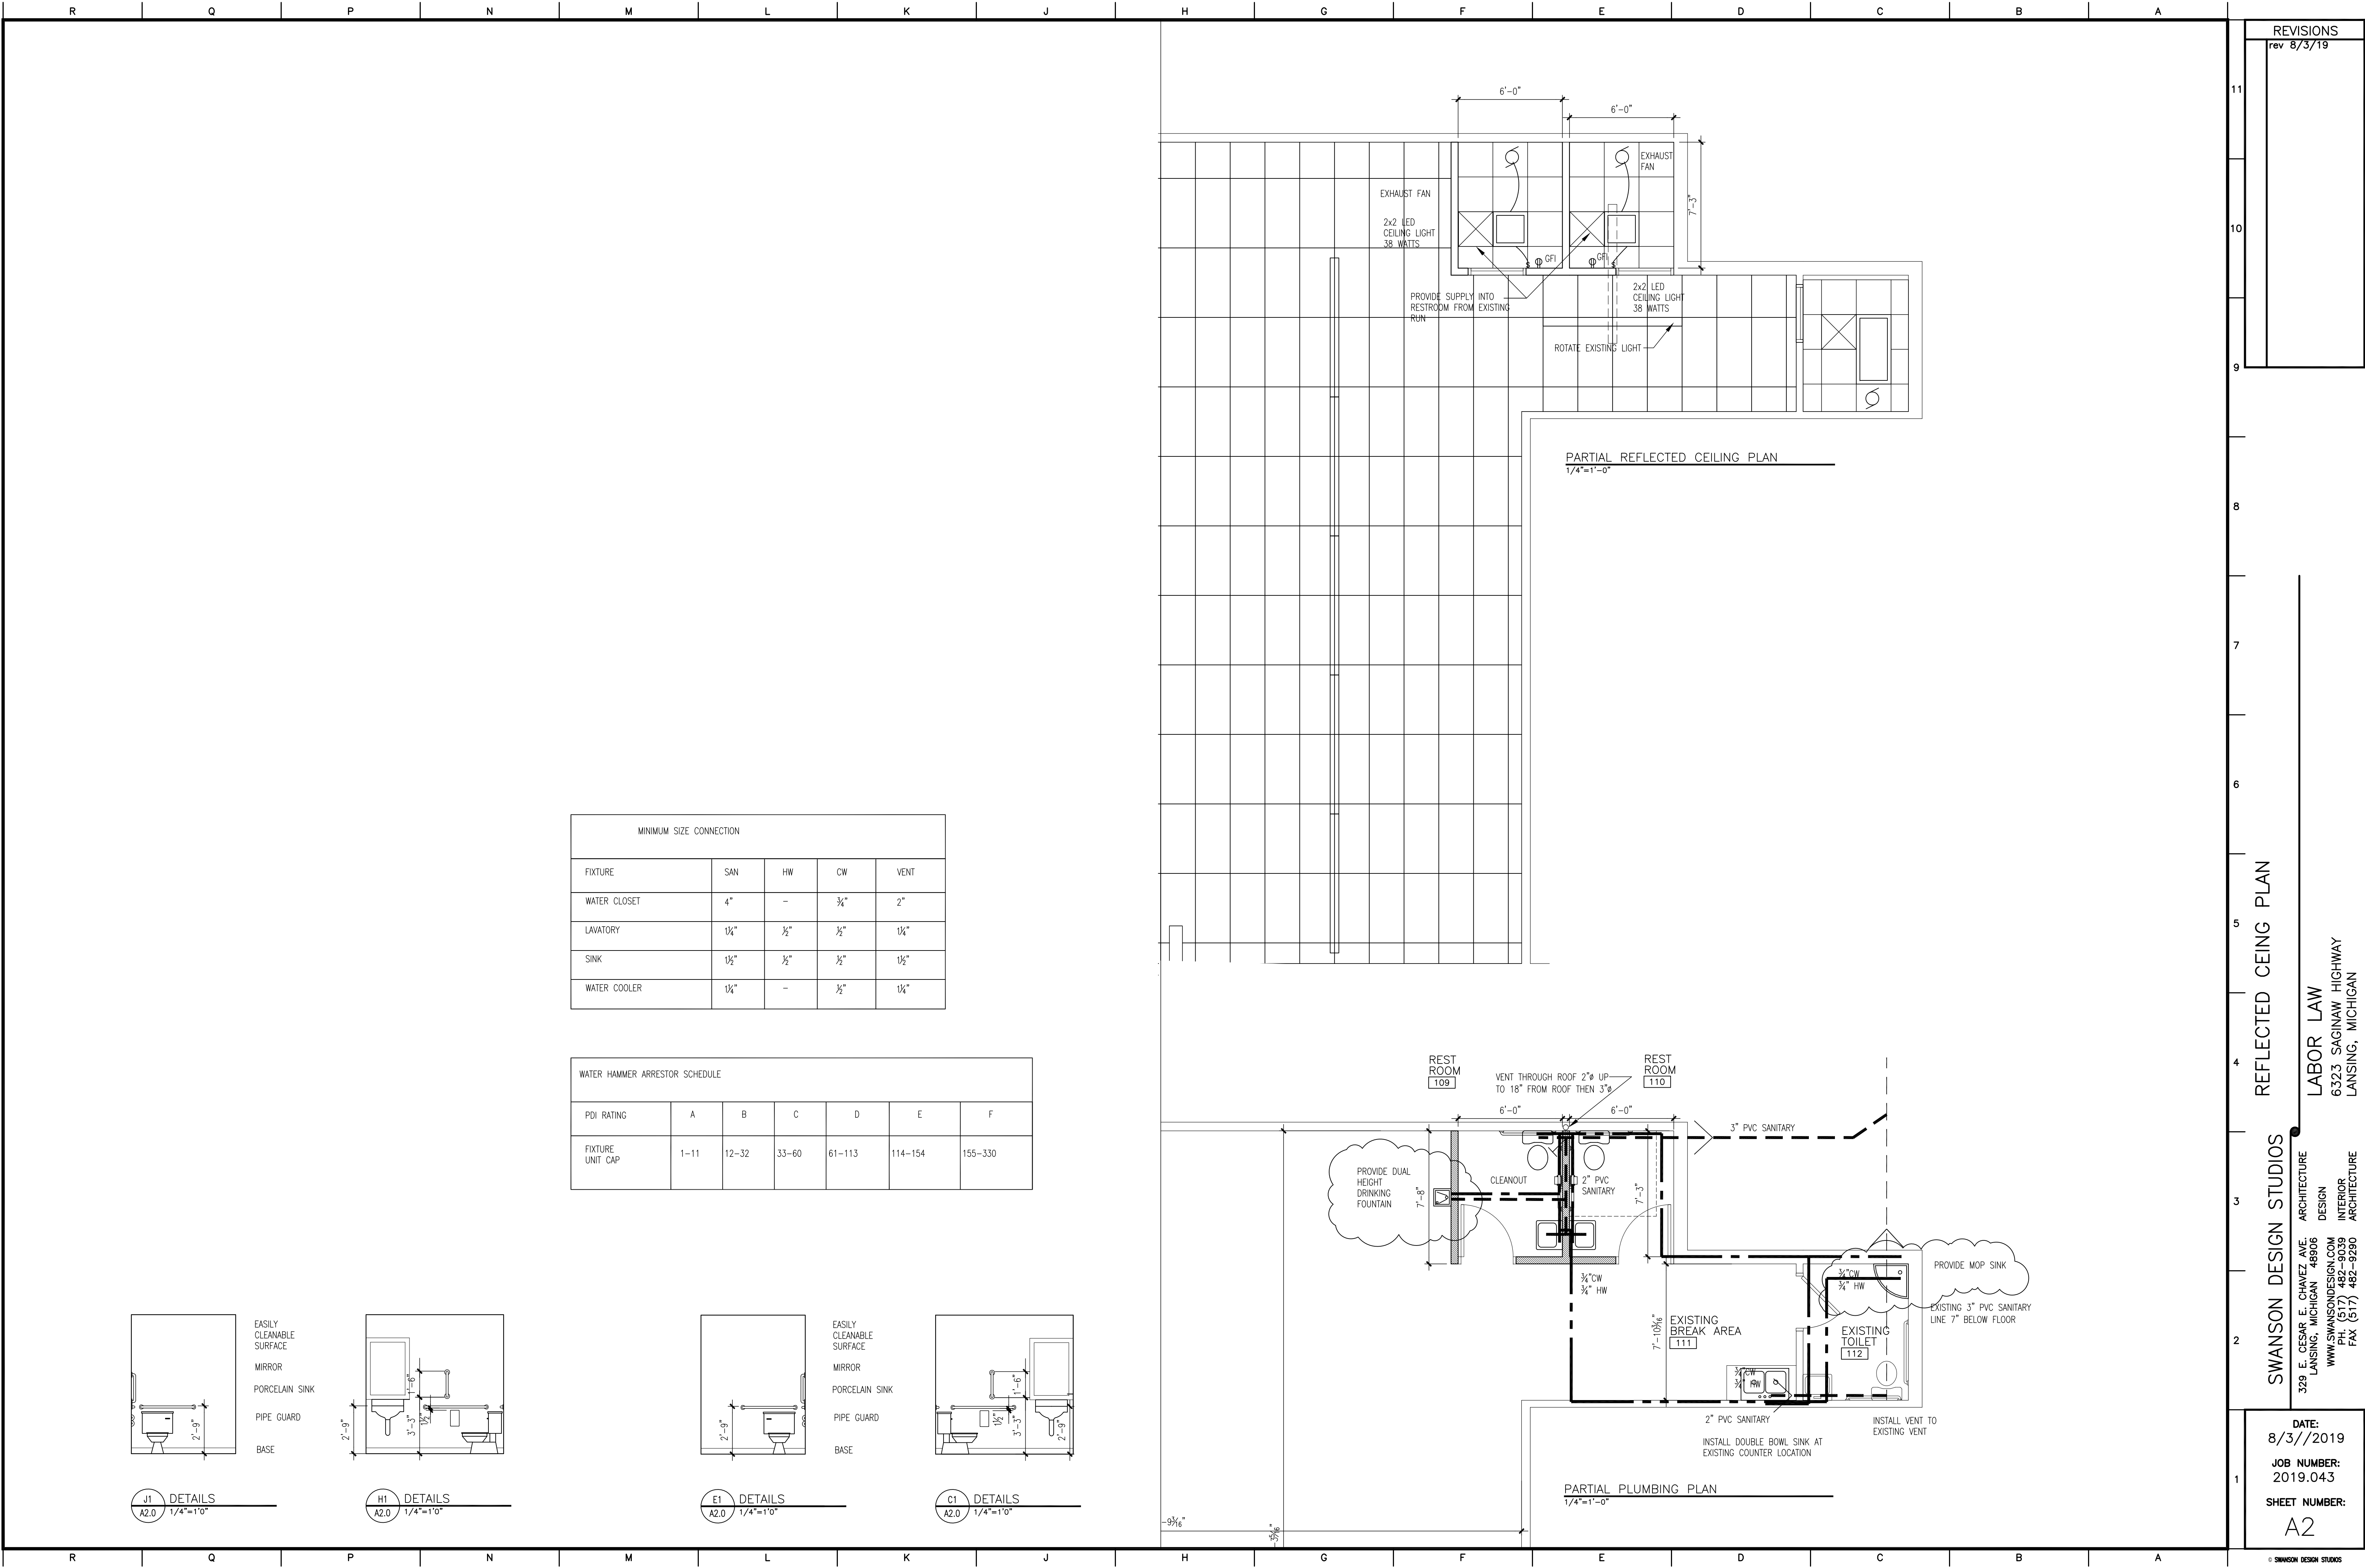

MINIMUM SIZE CONNECTION				
FIXTURE	SAN	HW	CW	VENT
WATER CLOSET	4"	-	3/4"	2"
LAVATORY	1/4"	1/2"	1/2"	1/4"
SINK	1/2"	1/2"	1/2"	1/2"
WATER COOLER	1/4"	-	1/2"	1/4"

WATER HAMMER ARRESTOR SCHEDULE						
PDI RATING	A	B	C	D	E	F
FIXTURE UNIT CAP	1-11	12-32	33-60	61-113	114-154	155-330

REVISIONS	
rev	8/3/19

REFLECTED CEING PLAN

SWANSON DESIGN STUDIOS

LABOR LAW
6323 SAGINAW HIGHWAY
LANSING, MICHIGAN

ARCHITECTURE
329 E. CESAR E. CHAVEZ AVE.
LANSING, MICHIGAN 48906
DESIGN
WWW.SWANSONDESIGN.COM
PH. (517) 482-9039
INTERIOR
FAX (517) 482-9290
ARCHITECTURE

DATE:
8/3//2019
JOB NUMBER:
2019.043
SHEET NUMBER:
A2